


THESE LAYOUTS ARE THE PROPERTY OF CHEF SUPPLY. THESE LAYOUTS ARE FOR REFERENCE ONLY. CHEF SUPPLY IS NOT AN ENGINEERING FIRM AND DOES NOT ACCEPT THE RESPONSIBILITY OF ANY DISCREPANCIES DEALING WITH ELECTRICAL, PLUMBING, OR CODE ISSUES.

Asuka  
Japanese Steakhouse and Sushi Bar  
Lexington, Kentucky

FLOOR PLAN & PROPOSED EQUIPMENT LAYOUT

number: Asuka-1dwg  
date: Sept. 24, 2012  
revised:  
by: Scott W. Rudd  
checked:  
by:  
drawing no. EQ-1  
sheet no. 1 of 3

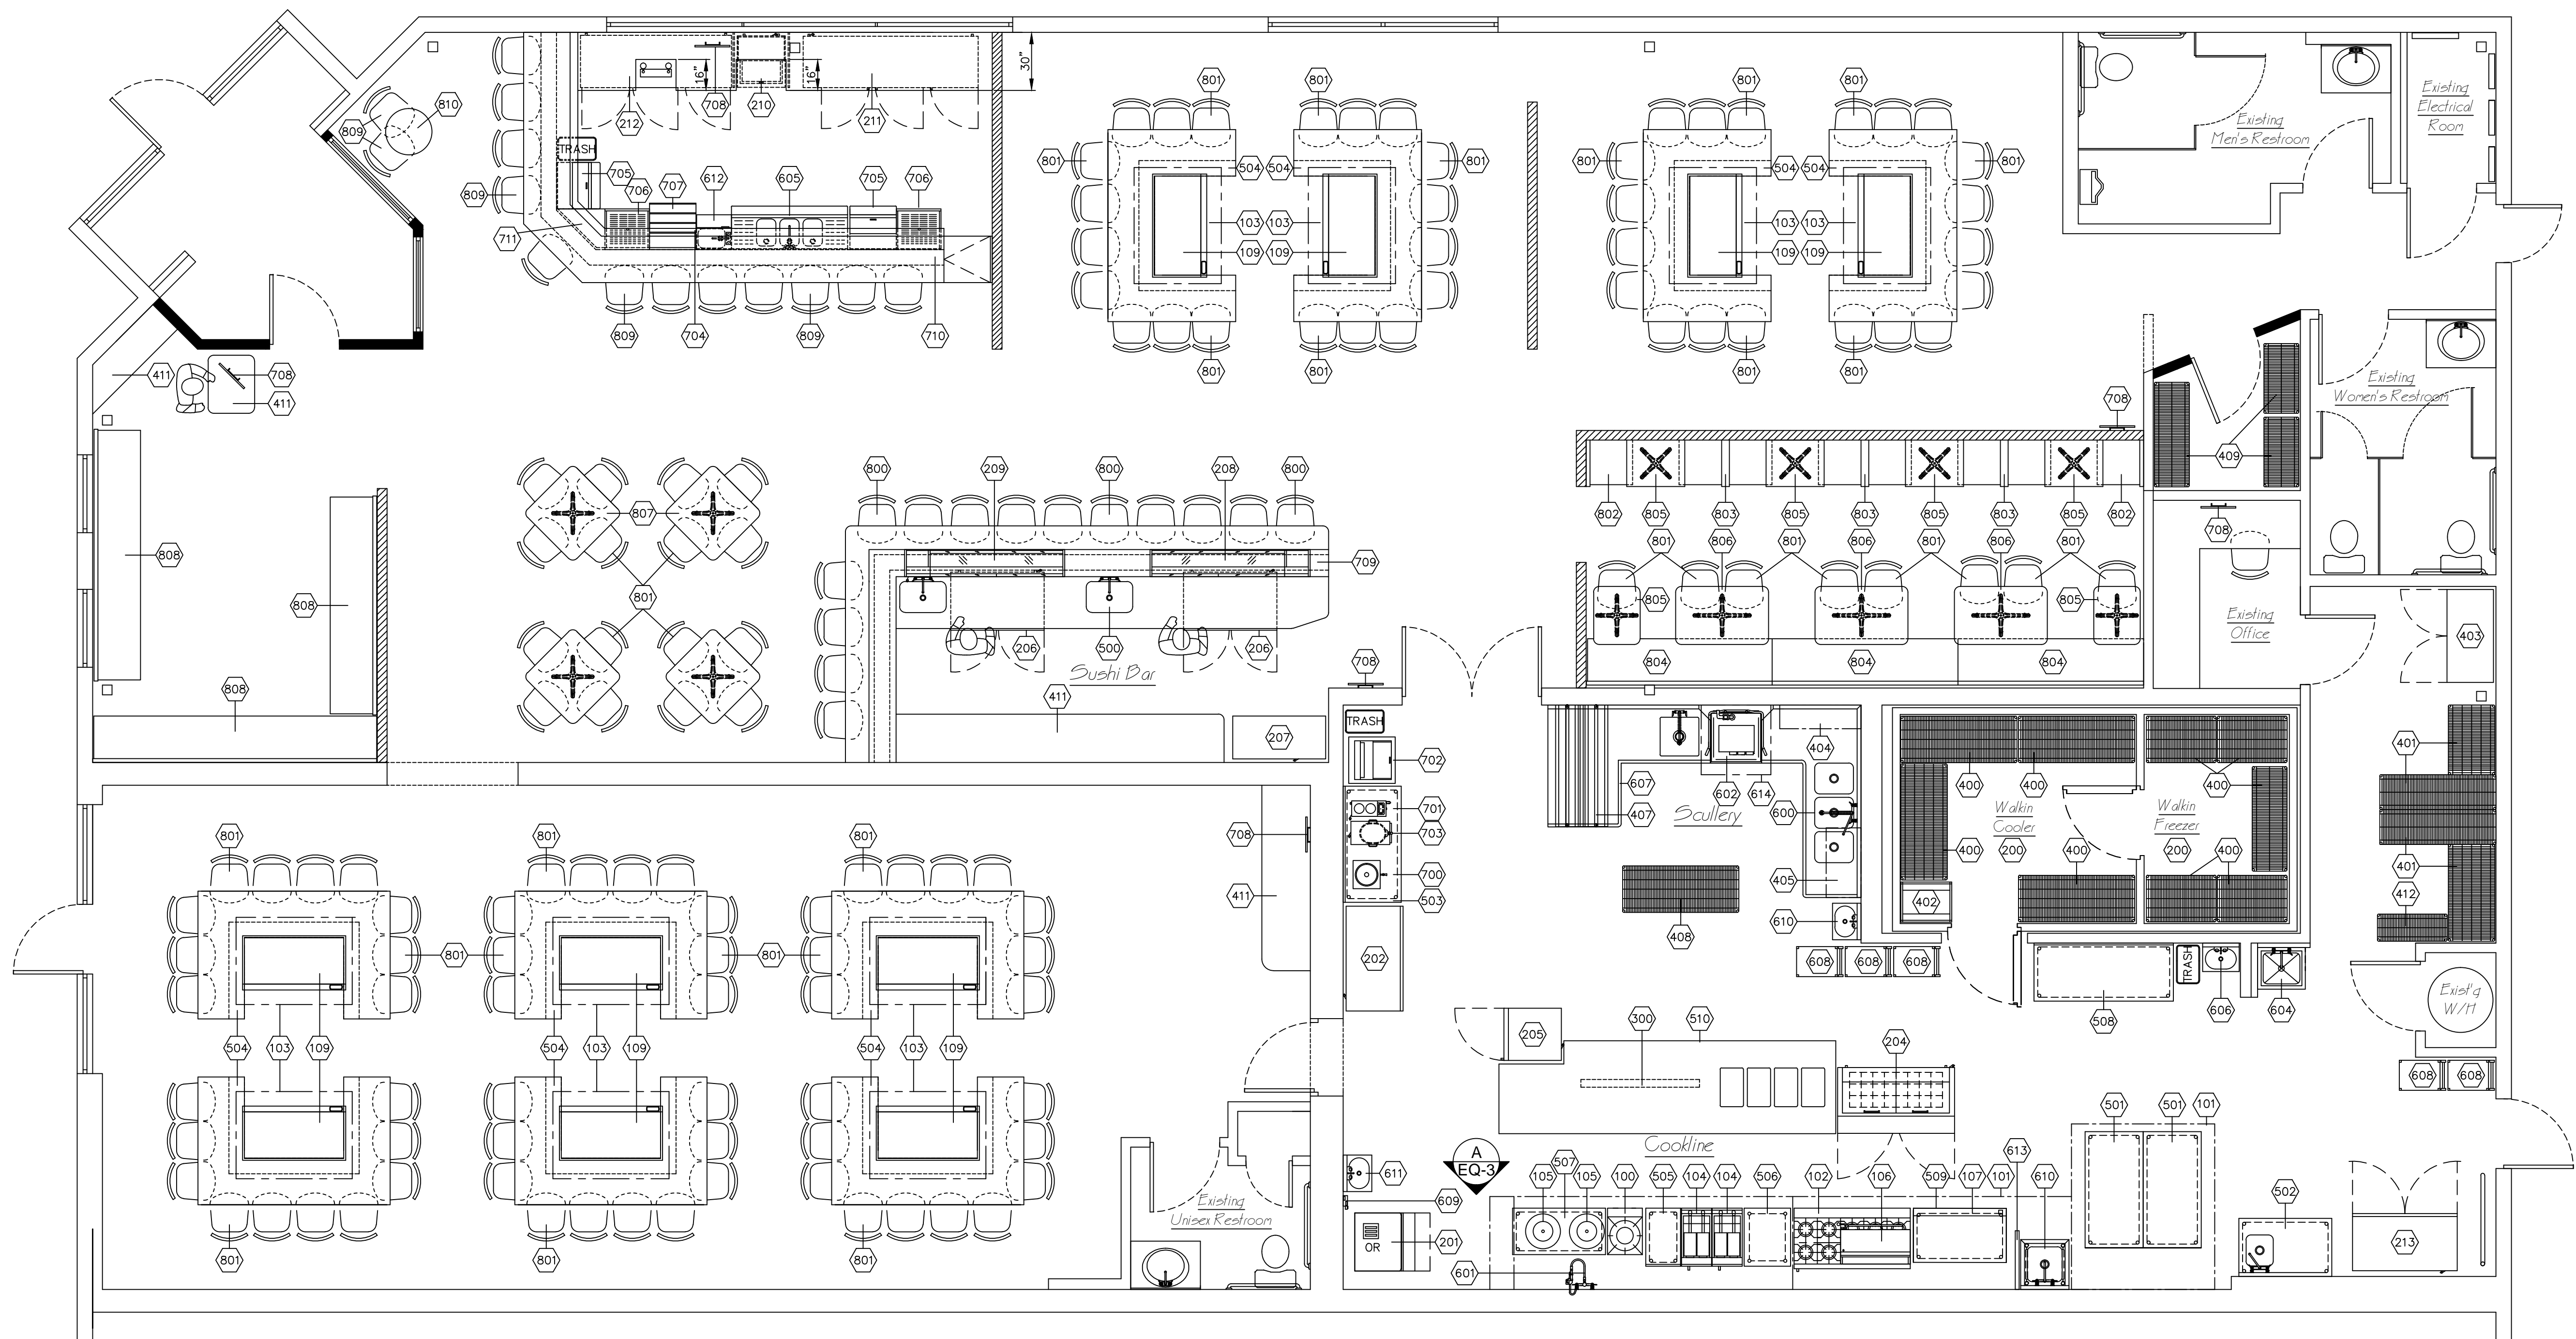

Proposed Floor Plan & Equipment Layout

SCALE: 1/4" = 1'-0"

EQUIPMENT SCHEDULE		
<b>COOKING EQUIPMENT</b>		
100 STOCK POT RANGE	AMERICAN RANGE	ARSP-18
101 EXISTING EXHAUST HOOD W/HEATED MAKE UP AIR	EXISTING	EXISTING
102 10-BURNER RANGE W/2 OVENS	IMPERIAL	IR-10
103 TAPPAN EXHAUST HOOD W/HEATED MAKE UP AIR	CHEF AIR	CUSTOM
104 40 LB. FRYER	IMPERIAL	EFS-40
105 RICE COOKER	TOWN	RM-50N-R
106 36" SALAMANDER	IMPERIAL	ISB-36
107 48" TAPPAN RANGE W/2 BURNERS	SANI-CHEF	CUSTOM
108 GAS HOSES	DORMONT	VARIABLES
109 TAPPAN GRILL	SANI-CHEF	CUSTOM
110 SPARE	---	---
<b>REFRIGERATION</b>		
200 EXISTING WALK-IN COOLER/FREEZER	EXISTING	EXISTING
201 ICE MACHINE W/ BIN	ICE0806FA W/B70-30	BY VENDOR
202 2 DOOR (SLIDING) REFRIGERATOR	ASCEND	ATM-21R-1G
203 SINGLE GLASS DR. REFRIGERATOR	ASCEND	JMP-6024
204 60" SANDWICH UNIT	ASCEND	ABM-23F
205 SINGLE DOOR FREEZER	TRUE	TUC-48-LP
206 U/C REFRIGERATOR	BY OWNER	---
207 FISH (SUSHI) REFRIGERATOR	HOSHIZAKI	HNC-210AA-R
208 SUSHI CASE	HOSHIZAKI	HNC-210AA-L
209 SUSHI CASE	HOSHIZAKI	GF24L-B
210 24" MUG FROSTER	BEVERAGE-AIR	TBB-4G
211 3-GLASS DOOR BACK BAR COOLER	BEVERAGE-AIR	DD78-1-B
212 79" KEG COOLER	ASCEND	ABM-48R
213 2 DOOR REFRIGERATOR	---	---
214 SPARE	---	---
<b>WARMING EQUIPMENT</b>		
300 EXISTING HEAT LAMPS	EXISTING	EXISTING
301 SPARE	---	---
302 SPARE	---	---

EQUIPMENT SCHEDULE		
<b>SHELVING</b>		
400 COOLER/FREEZER SHELVING	NEXEL	---
401 WIRE SHELVING-DRY STORAGE (4 SHELVES, 4 POSTS)	NEXEL	---
402 SHEET PAN RACK	CHANNEL	UTR-20
403 EXISTING CABINET	EXISTING	---
404 42" SLANT RACK	ADVANCE	DT-6R-22
405 WIRE SHELVING-WALL SHELF W/WALL BRACKETS	NEXEL	1836E W/(2)WB18C
406 SPARE	---	---
407 EXISTING DBL. RACK SORTING SHELF	EXISTING	---
408 WIRE SHELVING (4 SHELVES, 4 POSTS) MOBILE	NEXEL	---
409 WIRE SHELVING (4 SHELVES, 4 POSTS)	NEXEL	---
410 SPARE	---	---
411 CASE WORK	BY OWNER	---
412 POST MIX RACK	BY VENDOR	---
413 SPARE	---	---
<b>PREPARATION EQUIPMENT</b>		
500 S/S SUSHI COUNTER W/ WELDED IN HAND SINK (2)	SANI-CHEF	---
501 60" MOBILE WORK TABLE	TURBO AIR	FABRICATED
502 EXISTING WORK TABLE W/SINK	EXISTING	TSW-3060SS
503 WAITRESS STATION	ADVANCE	EK-SS-305
504 TAPPAN STANDS	SANI-CHEF	FABRICATED
505 18" FILLER TABLE	TURBO AIR	TSW-3018SS
506 24" WORK TABLE	TURBO AIR	TSW-3024SS
507 RICE COOKER TABLE	ADVANCE	EG-244
508 72" WORK TABLE	TURBO AIR	TSW-3072BS
509 48" EQUIPMENT STAND	ADVANCE	EG-244
510 EXISTING CHEF'S LINE	EXISTING	---

EQUIPMENT SCHEDULE		
<b>SINKS &amp; CLEAN AREAS</b>		
600 "L" SHAPED CLEAN DISHTABLE W/3 COMP. SINK	ADVANCE	CUSTOM
601 POT FILLER	KROWNE	20-108
602 DISHWASHER	LEASE	BY OWNER
603 HAND SINK	TURBO AIR	TSB-1-N
604 EXISTING MOP SINK	EXISTING	---
605 3-COMPARTMENT BAR SINK	SUPREME METAL	SLB-53C
606 EXISTING HAND SINK	EXISTING	---
607 EXISTING SOILED DISHTABLE	EXISTING	---
608 TAPPAN CARTS	LAKESIDE	422 MODIFIED
609 WATER FILTER	ICE-O-MATIC	IFQ-2
610 HAND SINK	TURBO AIR	TSS-1-H
611 HAND SINK	TURBO AIR	TSB-1-N
612 HAND SINK /BLENDER STATION	SUPREME METAL	SL-RS-12
613 SPLASH GUARD PANEL	FABRICATED	CUSTOM
614 CONDENSATE HOOD	CHEF AIR	HDC3636
<b>SERVING EQUIPMENT</b>		
700 HOT WATER /TEA URN	WARING	WCUI550
701 COFFEE BREWER/DISPENSER	VENDOR	---
702 POST MIX W/ICE CHEST	VENDOR	---
703 ICE TEA BREWER/DISPENSER	VENDOR	---
704 S/S DRINK RAIL	SANI-CHEF	CUSTOM
705 24" COCKTAIL UNIT	SUPREME METAL	SL-24-7
706 24" GLASS RACK W/WORK TOP	SUPREME METAL	CROR-24
707 LIQUOR DISPLAY/RACK	SUPREME METAL	---
708 P.O.S.	BY OWNER	---
709 DIE WALL-SUSHI BAR	CHEF SUPPLY	CUSTOM
710 DIE WALL-LIQUOR BAR	CHEF SUPPLY	CUSTOM
711 FILLER PANEL	CHEF SUPPLY	CUSTOM
<b>SEATING</b>		
800 SUSHI BAR CHAIRS	A.T.S.	T.B.D.
801 TAPPAN & DINING CHAIRS	A.T.S.	T.B.D.
802 SINGLE BOOTH	A.T.S.	T.B.D.
803 DOUBLE BOOTH	A.T.S.	T.B.D.
804 SETTEE	A.T.S.	T.B.D.
805 24"x30" TABLE TOP & BASE	A.T.S.	T.B.D.
806 30"x48" TABLE TOP & BASE	A.T.S.	T.B.D.
807 30"x48" TABLE TOP & BASE	A.T.S.	T.B.D.
808 WAITING BENCH	A.T.S.	T.B.D.
809 BAR STOOLS	A.T.S.	T.B.D.
810 24" DIA. TABLE TOP & BASE	A.T.S.	T.B.D.