

THESE LAYOUTS ARE THE PROPERTY OF CHEF SUPPLY. THESE LAYOUTS ARE FOR REFERENCE ONLY. CHEF SUPPLY IS NOT AN ENGINEERING FIRM AND DOES NOT ACCEPT THE RESPONSIBILITY OF ANY DISCREPANCIES DEALING WITH ELECTRICAL, PLUMBING, OR CODE ISSUES.


Seviche Latin Restaurant
1538 Bardstown Road
Louisville, Kentucky

PROPOSED FLOOR PLAN

number: Seviche
date: December 22, 2010
revised: January 25, 2011
by: Scott W. Rudd
checked:
by:

drawing no.
EQ-1

sheet no.
1 of 2

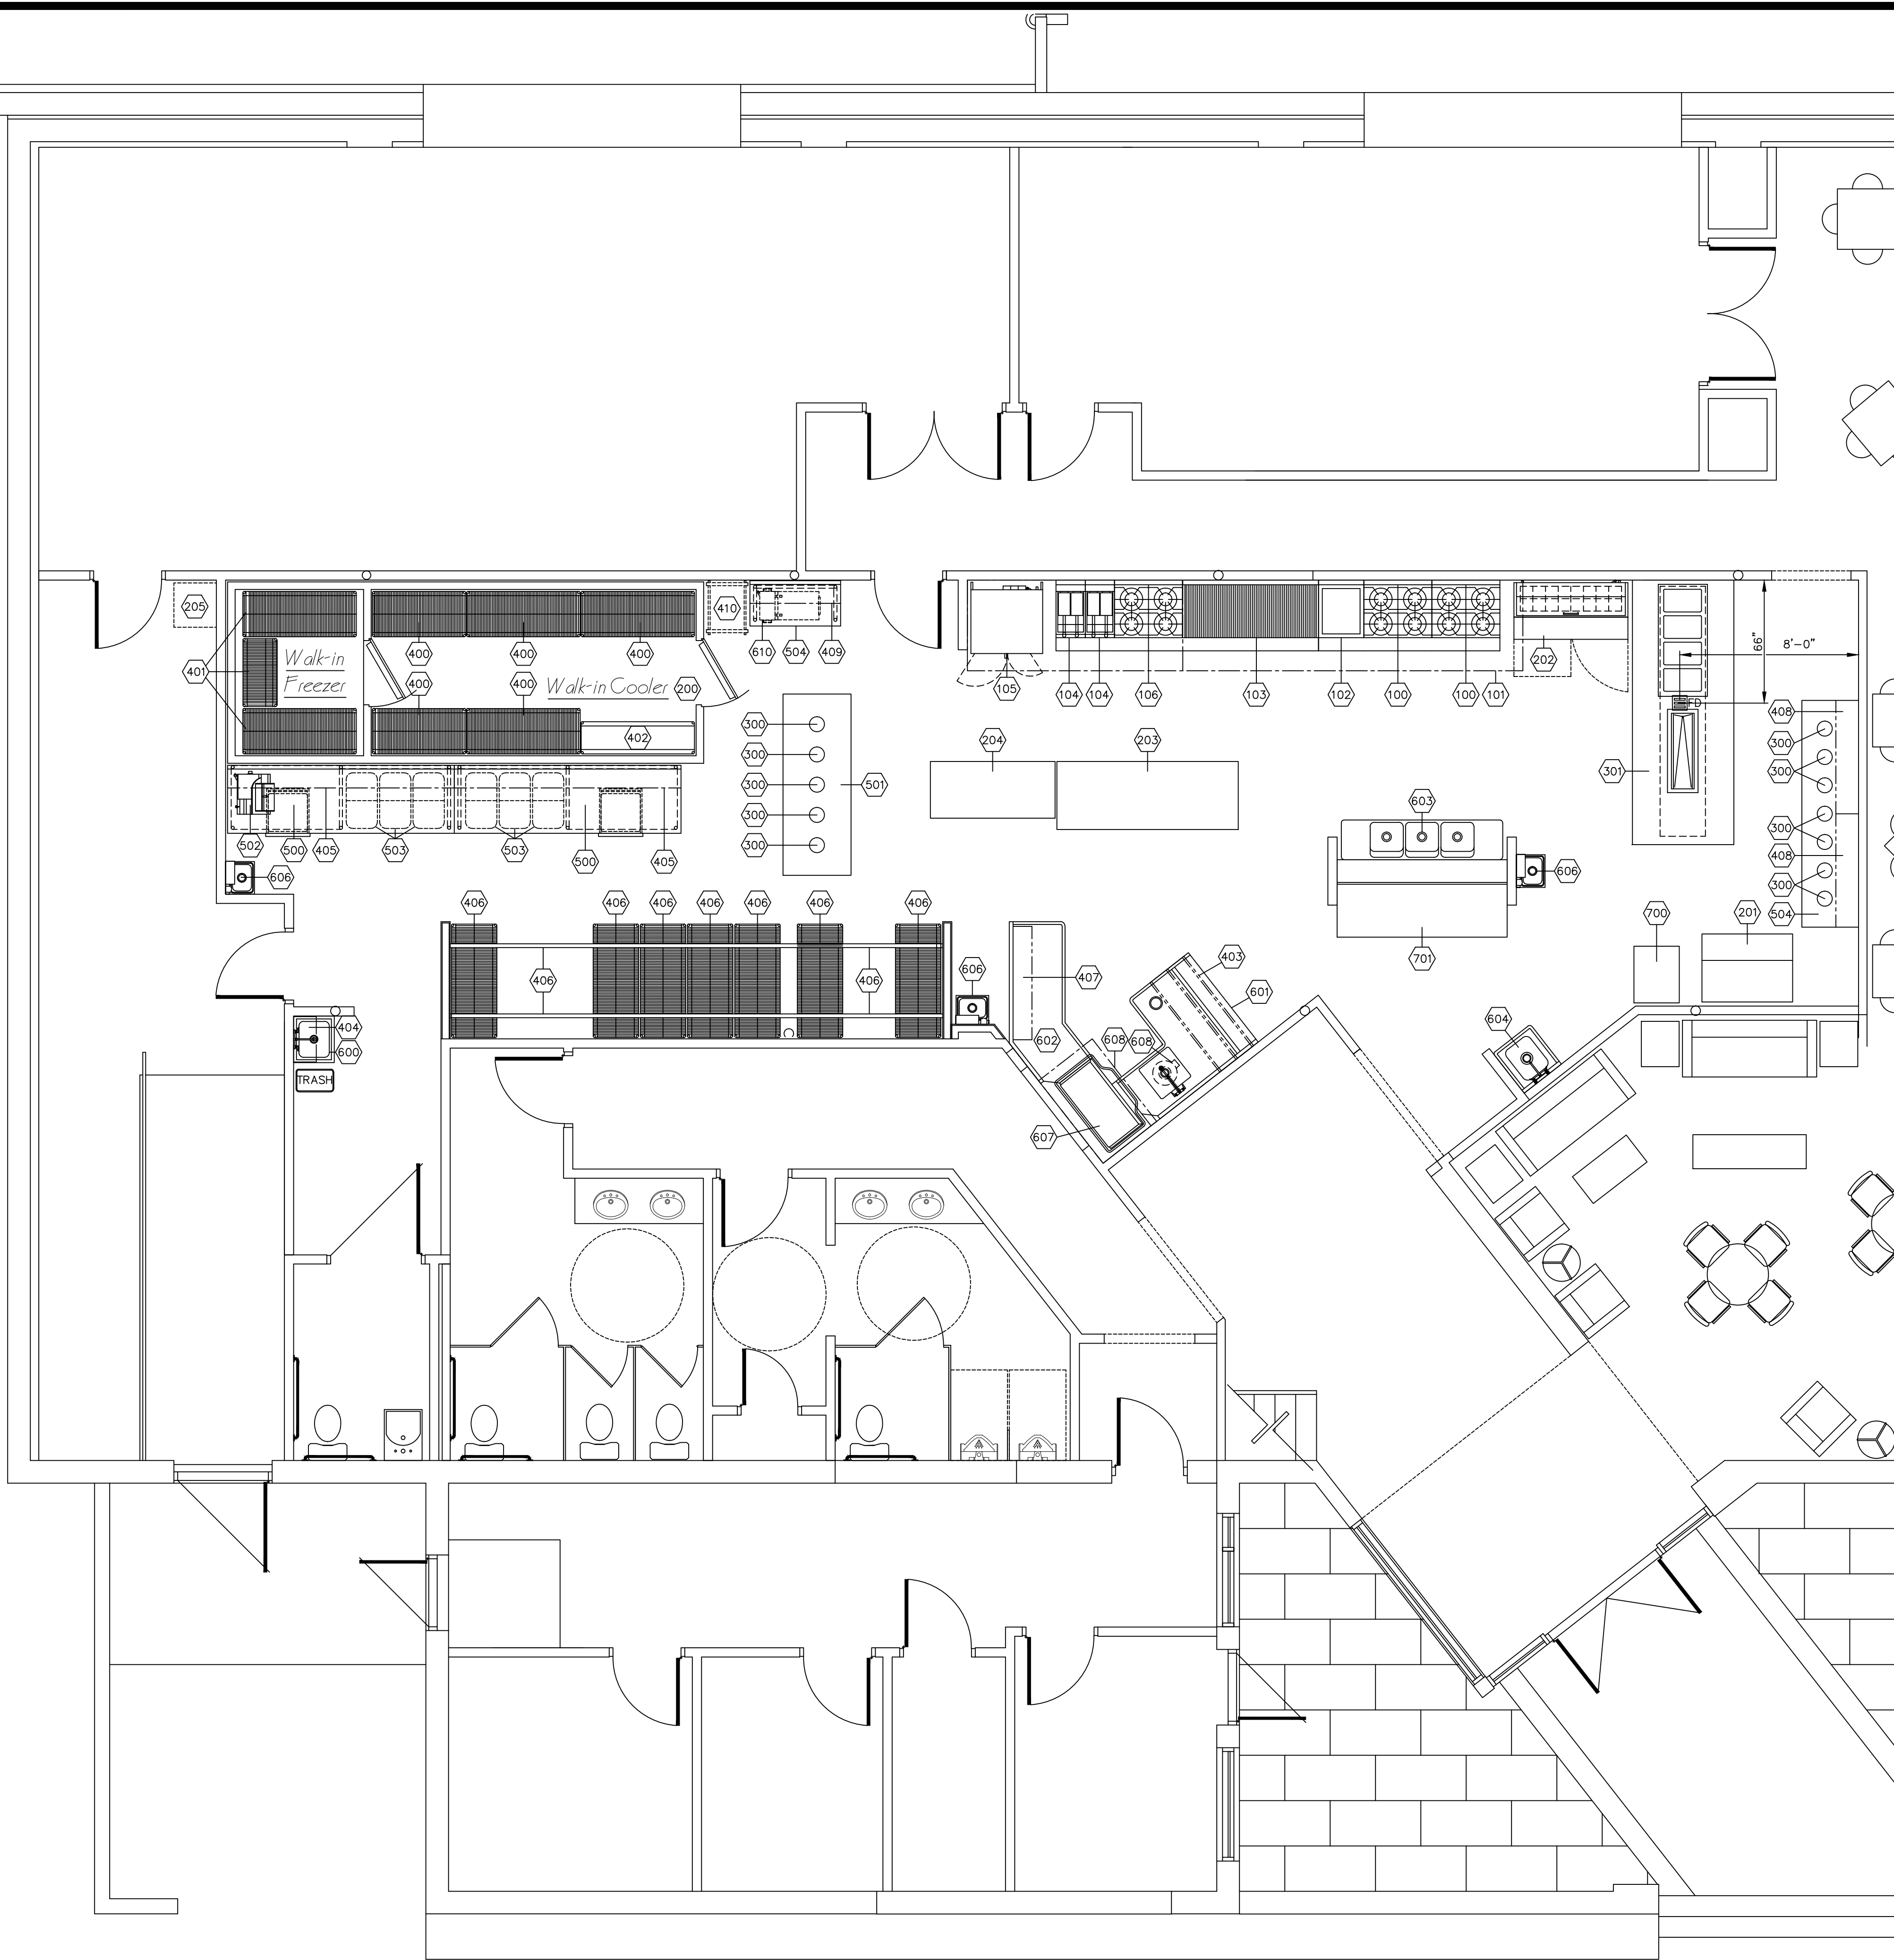

EQUIPMENT SCHEDULE		
COOKING EQUIPMENT		
100	4-BURNER RANGE W/OVEN	IMPERIAL IHR-4
101	22'-6" EXHAUST HOOD W/MAKE UP AIR	CHEF-AIR CUSTOM
102	24" PLANCHE	IMPERIAL IHR-RB
103	72" CHAR-GRILL w/REFRIGERATED BASE	IMPERIAL IHR-72
104	50 LB. FRYER	IMPERIAL IHR-50
105	DOUBLE STACK CONVECTION OVEN	IMPERIAL ICV-2
106	4-BURNER RANGE W/OVEN	IMPERIAL IHR-4
107	GAS HOSES	DORMONT 48"
108	SPARE	----
REFRIGERATION		
200	WALK-IN COOLER/FREEZER	KOLDPACK ICE-O-MATIC CUSTOM
201	EXISTING ICE MACHINE	TRUE TSSU-60-16D2 EXISTING
202	60" REFRIGERATED SANDWICH PREP.	RELOCATED EXISTING
203	EXISTING REFRIGERATED SANDWICH TABLE	RELOCATED EXISTING
204	EXISTING REFRIGERATED TABLE	RELOCATED EXISTING
205	BEER SYSTEM	GLASSTENDER BLC-1/3
206	SPARE	----
207	SPARE	----
WARMING EQUIPMENT		
300	HEAT LAMPS	HANSON BRASS 900-RET
301	EXISTING EXPO LINE	EXISTING
302	SPARE	----
SHELVING		
400	COOLER WIRE SHELVING (4 SHELVES 4 POSTS)	NEXEL EPOXY
401	FREEZER WIRE SHELVING (4 SHELVES 4 POSTS)	NEXEL EPOXY
402	KEG RACK	CHANNEL KAR-60
403	DOUBLE RACK SHELF	ADVANCE DT-6R-13
404	24" S/S WALL SHELF	TURBO AIR TSW-1224
405	120" S/S TABLE MNT'D SHELF	ADVANCE OTS-12-120R
406	HIGH DENSITY SHELVING	EAGLE HIGH DENSITY
407	42" SLANT RACK	ADVANCE DT-6R-12
408	EXISTING S/S WALL SHELF	EXISTING
409	48" S/S WALL SHELF	TURBO AIR TSW-1248
410	SHEET PAN RACK	BY OWNER
PREPARATION EQUIPMENT		
500	30"X 120" S/S WORK TABLE W/ 2 DRAWERS	ADVANCE TKMS-3610
501	36"X 96" S/S MOBILE WORK TABLE	ADVANCE MS-368
502	12" SLICER	GLOBE GC512
503	INGREDIENT BINS	CAMBRO IBS27148
504	24"x48" S/S WORK TABLE	ADVANCE TKMS-244
SINKS & CLEAN AREAS		
600	MOP SINK	ADVANCE 9-OP-40
601	SOILED DISHTABLE	ADVANCE DTS-D70-72L
602	CLEAN DISHTABLE	ADVANCE DTC-S70-60R
603	3-COMPARTMENT SINK W/PREINSE	TURBO-AIR
604	SINGLE COMPARTMENT HAND SINK	TURBO-AIR TSB-1N
605	GREASE TRAP (LOCATION TO BE DETERMINED)	TBD
606	HAND SINK	ADVANCE 7-PS-82
607	DISH MACHINE	LEASE BY OWNER
608	CONDENSATE HOOD	CHEF AIR HDC3636
609	GARBAGE DISPOSER	SALVAJOR 300-SA-3-ARSS-2
610	FILTER MACHINE	WINSTON F662A9
611	SPARE	----
612	SPARE	----
SERVING EQUIPMENT		
700	EXISTING SODA DISPENSER	EXISTING
701	EXISTING WAITRESS STATION	EXISTING
702	SPARE	----
703	SPARE	----
SEATING		
800	TABLE TOPS 30" X 30"	ATS TBD
801	TABLE TOPS 36" X 36"	ATS TBD
802	CHAIRS	ATS TBD
803	BAR STOOLS	ATS TBD

PROPOSED EQUIPMENT LAYOUT & FLOOR PLAN

SCALE: 1/4" = 1'-0"