



THESE LAYOUTS ARE THE PROPERTY  
 OF CHEF SUPPLY. THESE LAYOUTS  
 ARE FOR REFERENCE ONLY. CHEF  
 SUPPLY IS NOT AN ENGINEERING  
 FIRM AND DOES NOT ACCEPT THE  
 RESPONSIBILITY OF ANY  
 DISCREPANCIES DEALING WITH  
 ELECTRICAL, PLUMBING, OR CODE  
 ISSUES.


*Bluegrass Brewing Company*  
 300 West Main Street  
 Louisville, Kentucky

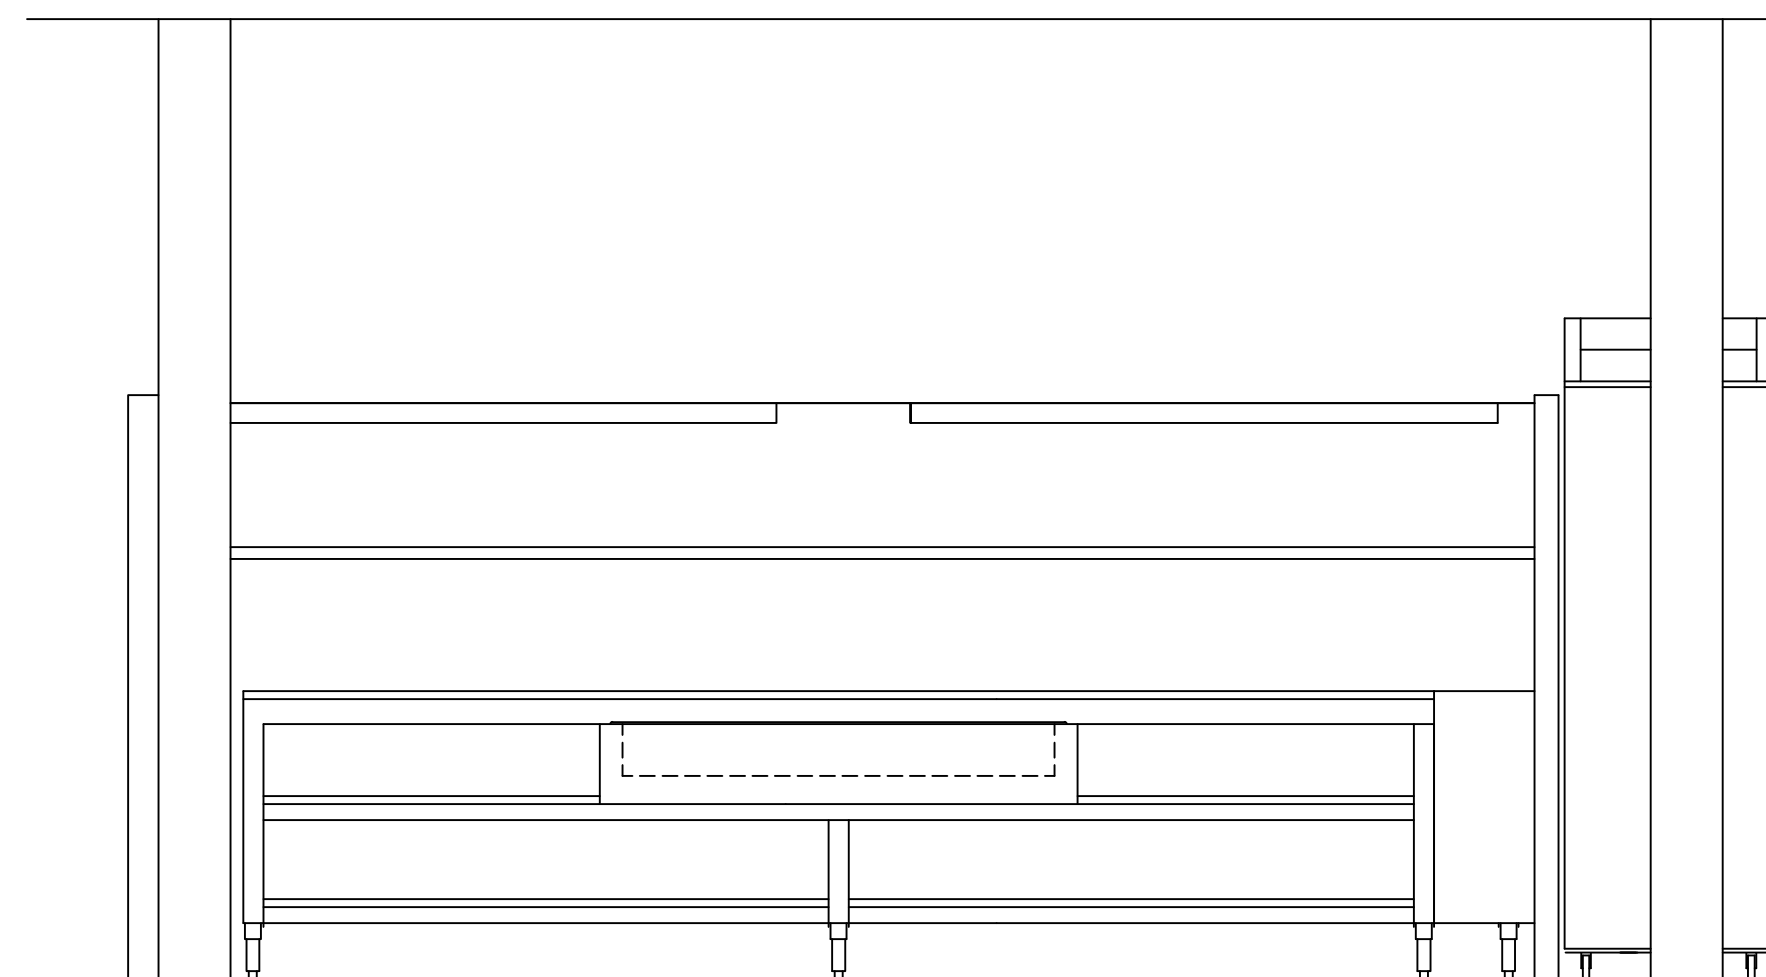


ELEVATION A  
 SCALE: 1/2" = 1'-0"

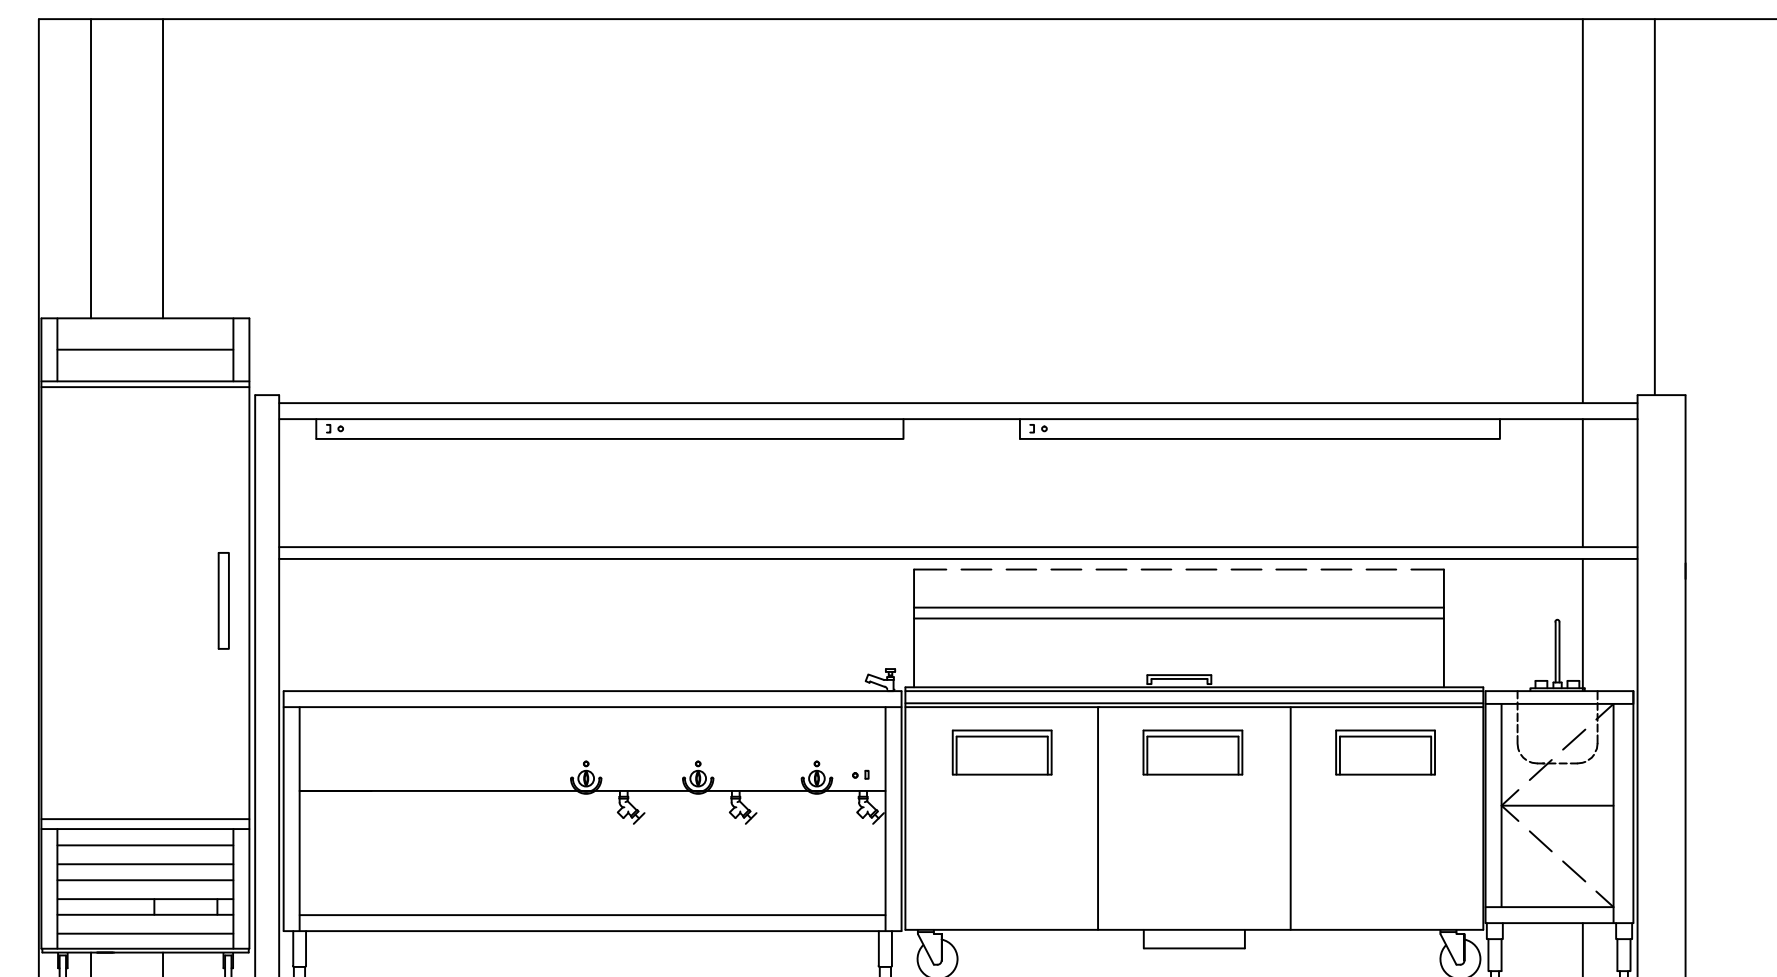


ELEVATION B  
 SCALE: 1/2" = 1'-0"

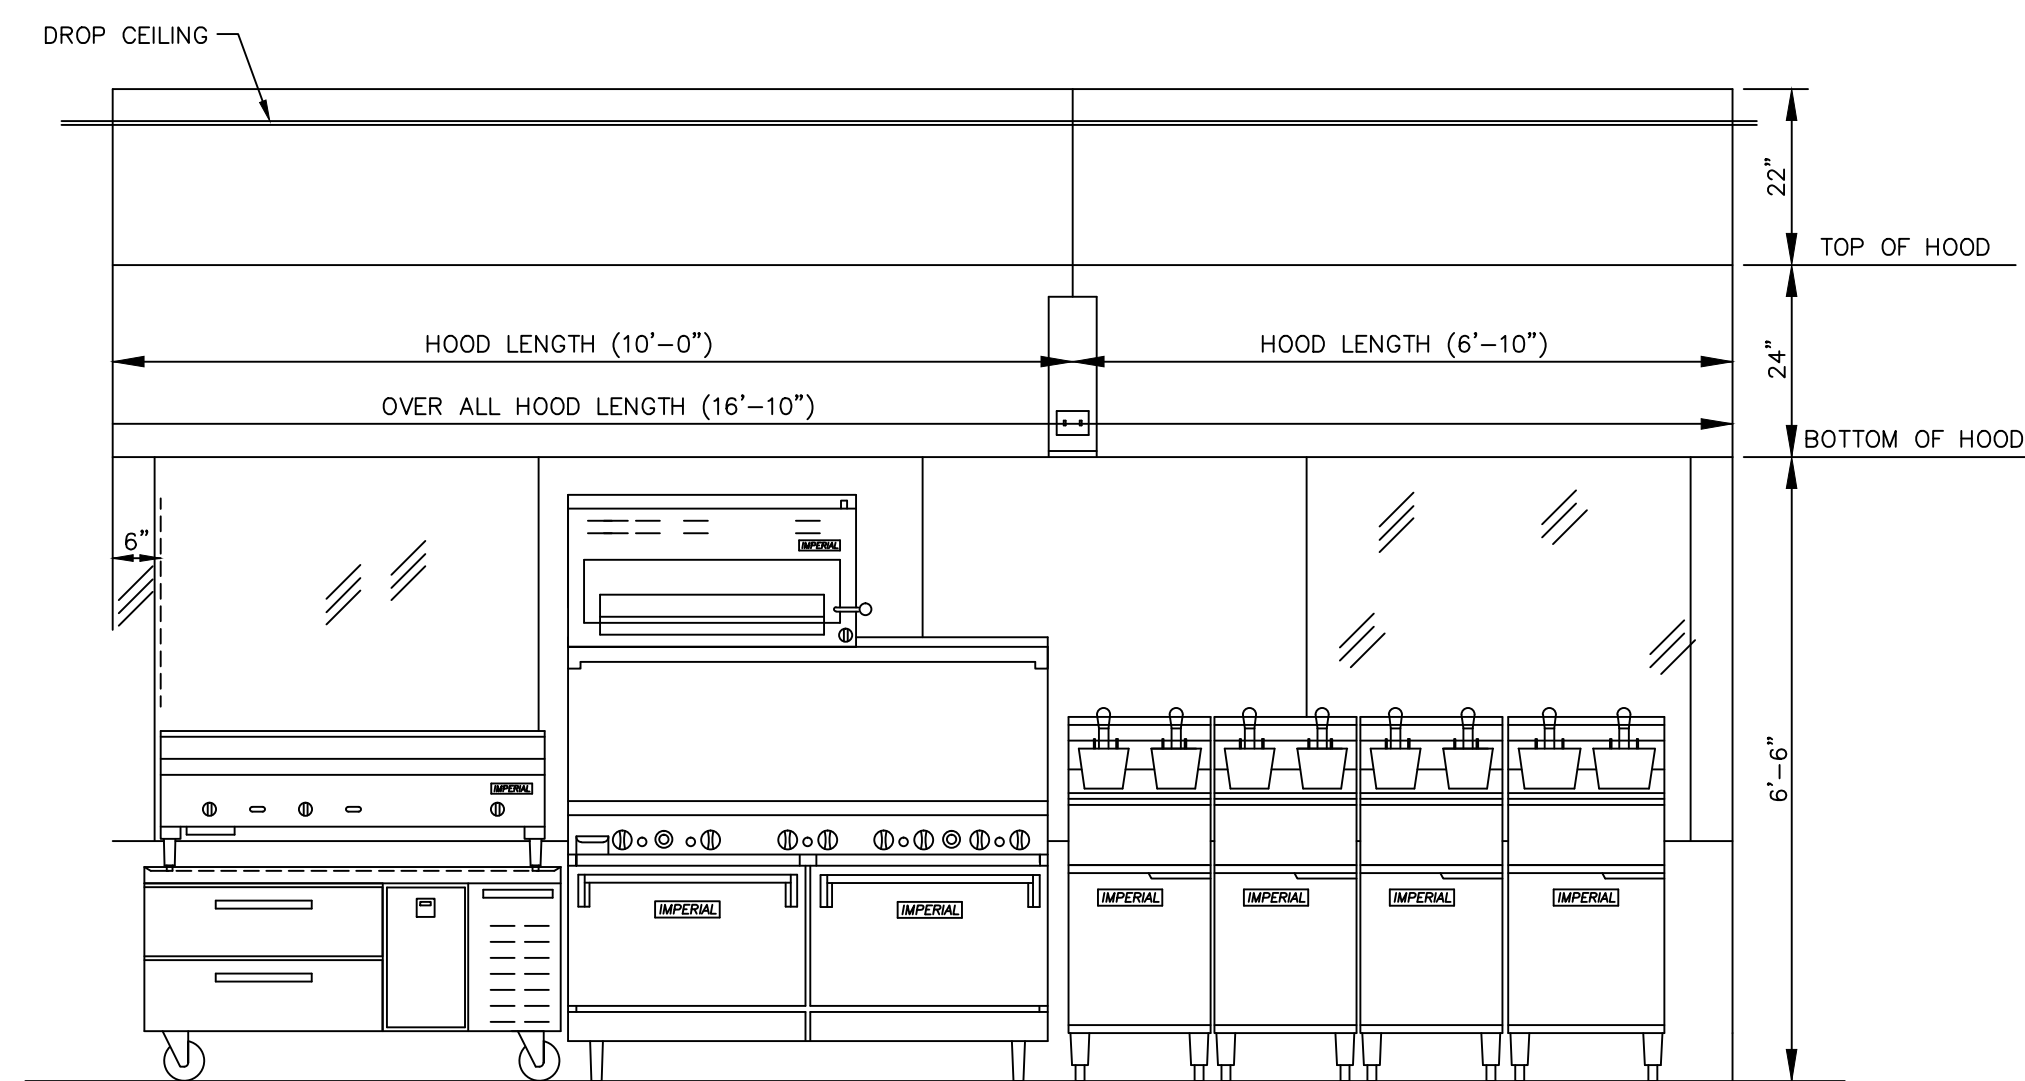

ELEVATION C  
 SCALE: 1/2" = 1'-0"

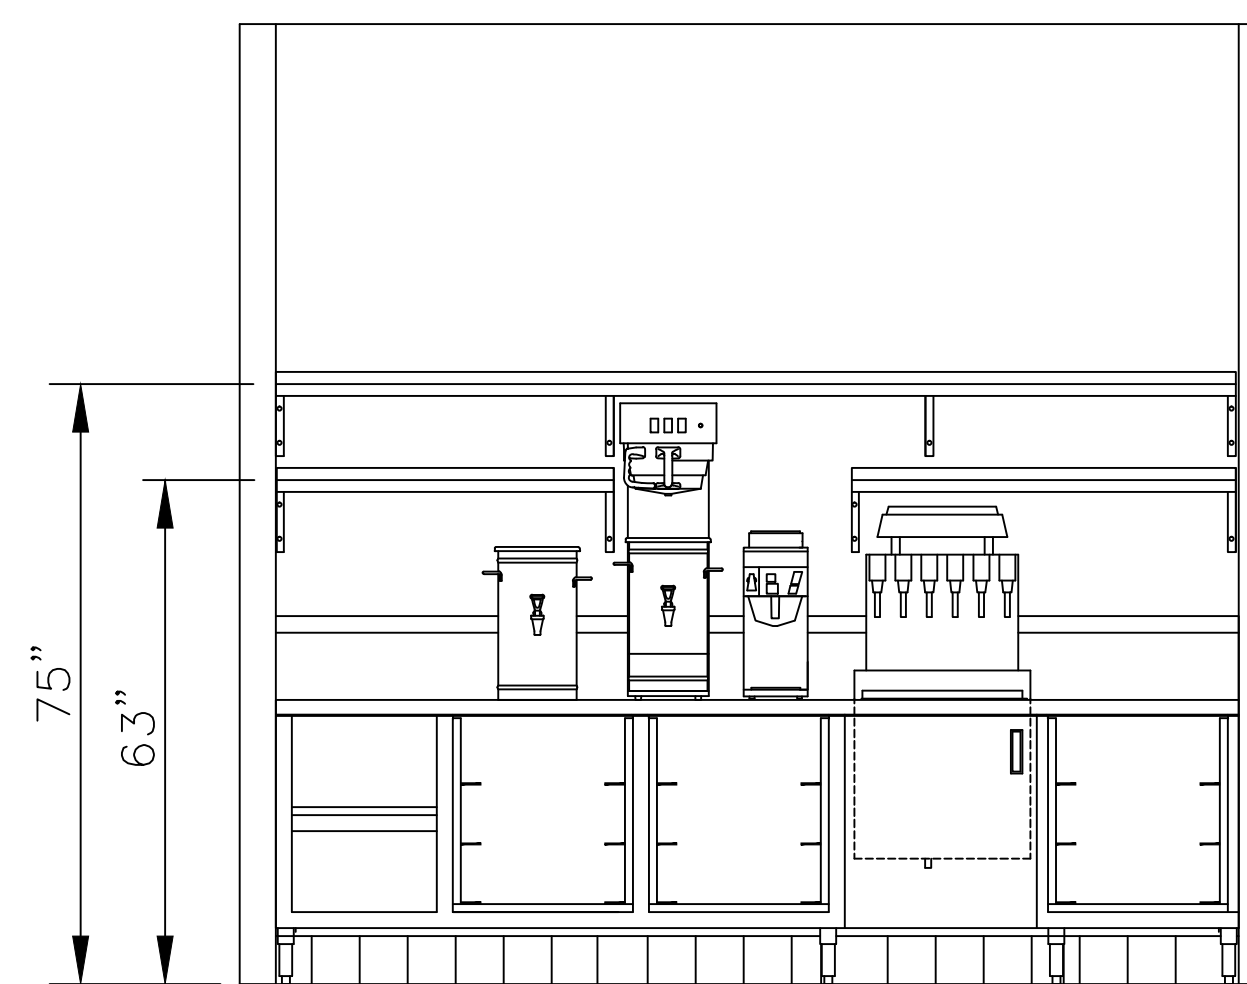

ELEVATION D  
 SCALE: 1/2" = 1'-0"

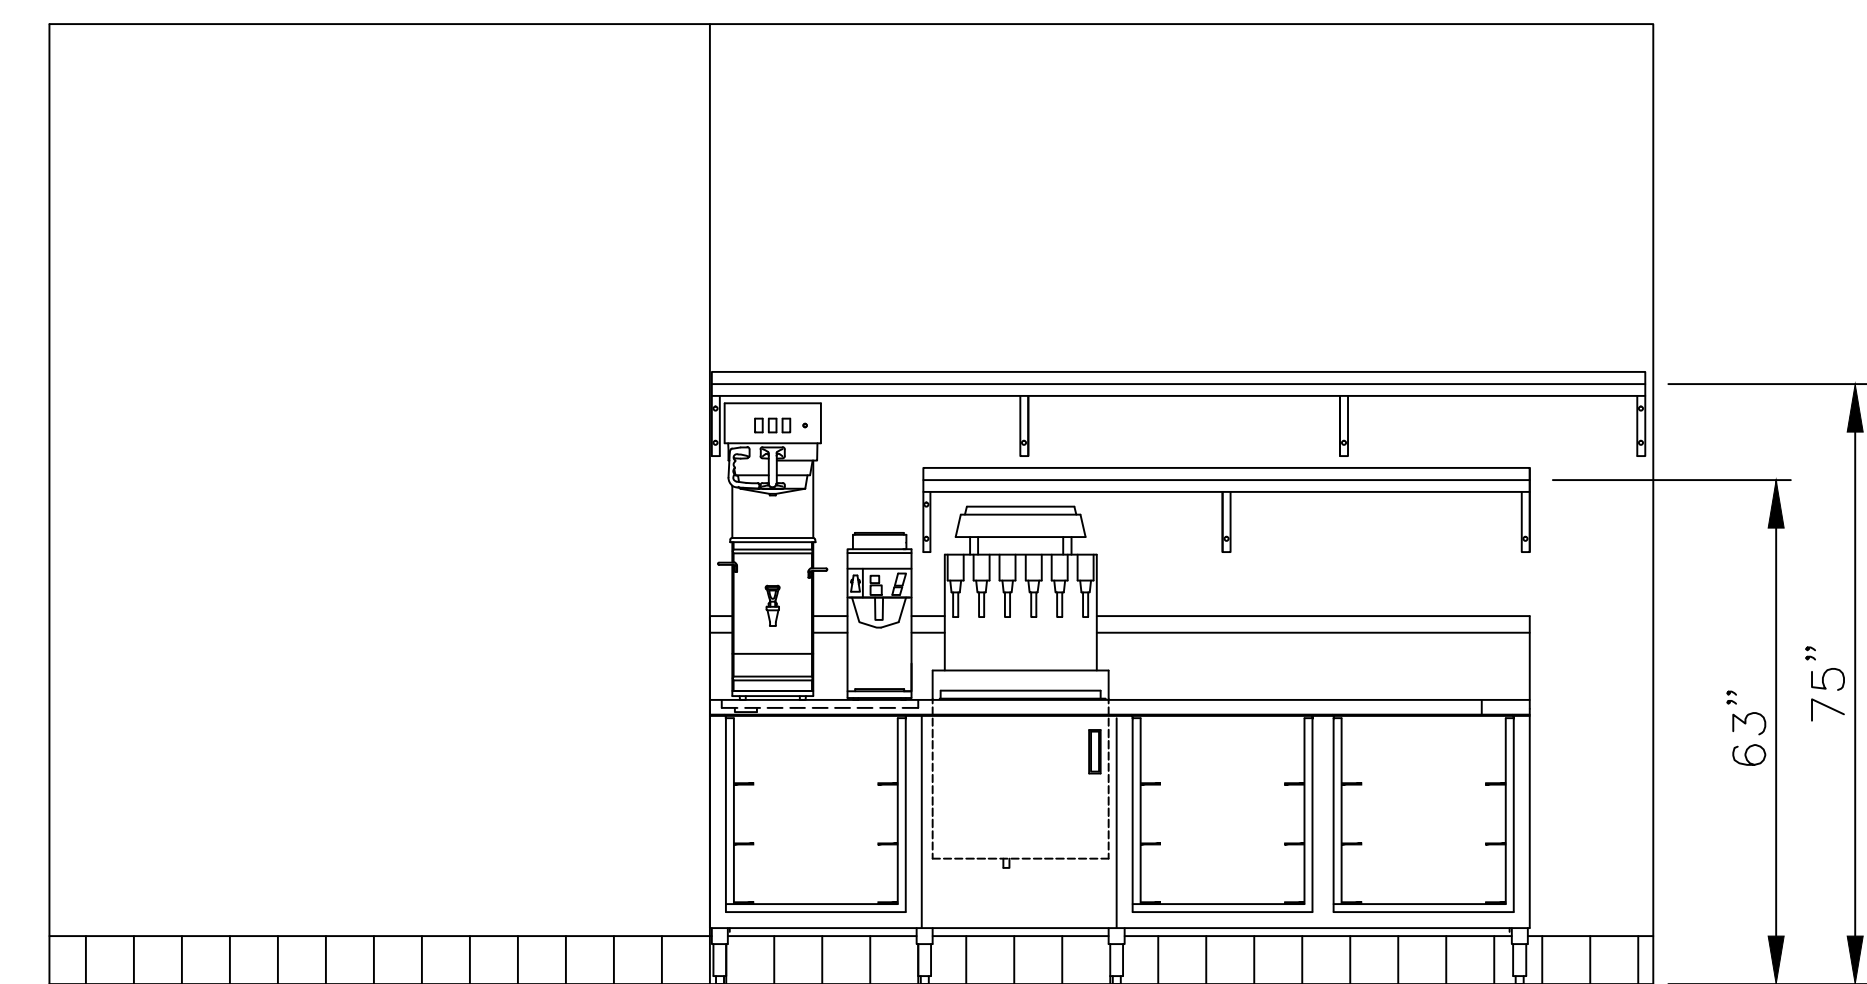

ELEVATION E  
 SCALE: 1/2" = 1'-0"

ELEVATIONS

number: BBC MAIN ST.DWG  
 date: January 13, 2010  
 revised:  
 by: Scott W. Rudd  
 checked:  
 by:

drawing no.  
**EQ-5**  
 sheet no.  
 5 of 6